




MAIN LEVEL PLAN


Scale: 1/8" = 1'-0"

LOCATION	AREA
AREA FINISHED	1805 sq ft
AREA FRONT PORCH	59 sq ft
AREA GARAGE	878 sq ft
AREA PORCH/DECK	56 sq ft

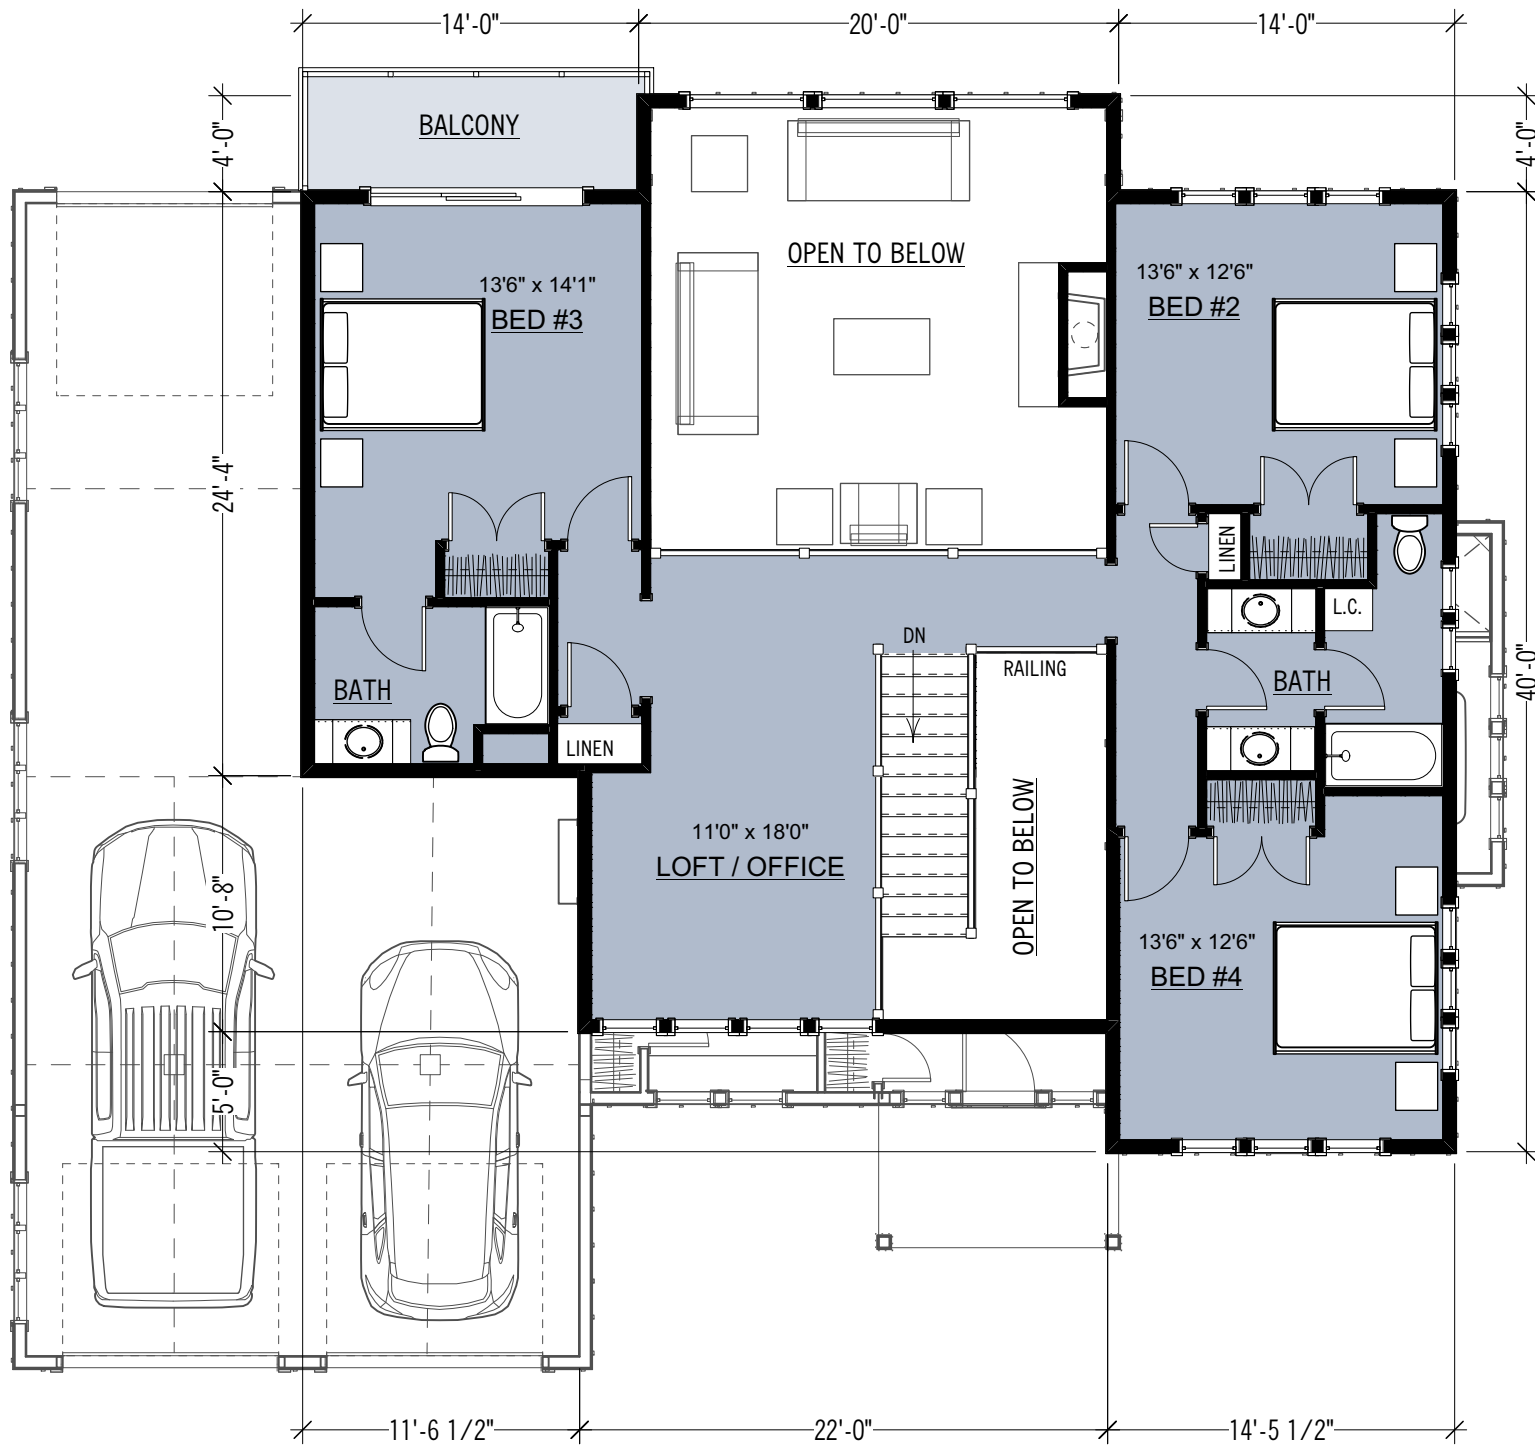


SECOND LEVEL PLAN

Scale: 1/8" = 1'-0"

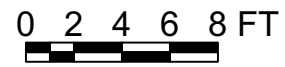


LOCATION	AREA
AREA FINISHED	1242 sq ft
AREA PORCH/DECK	70 sq ft

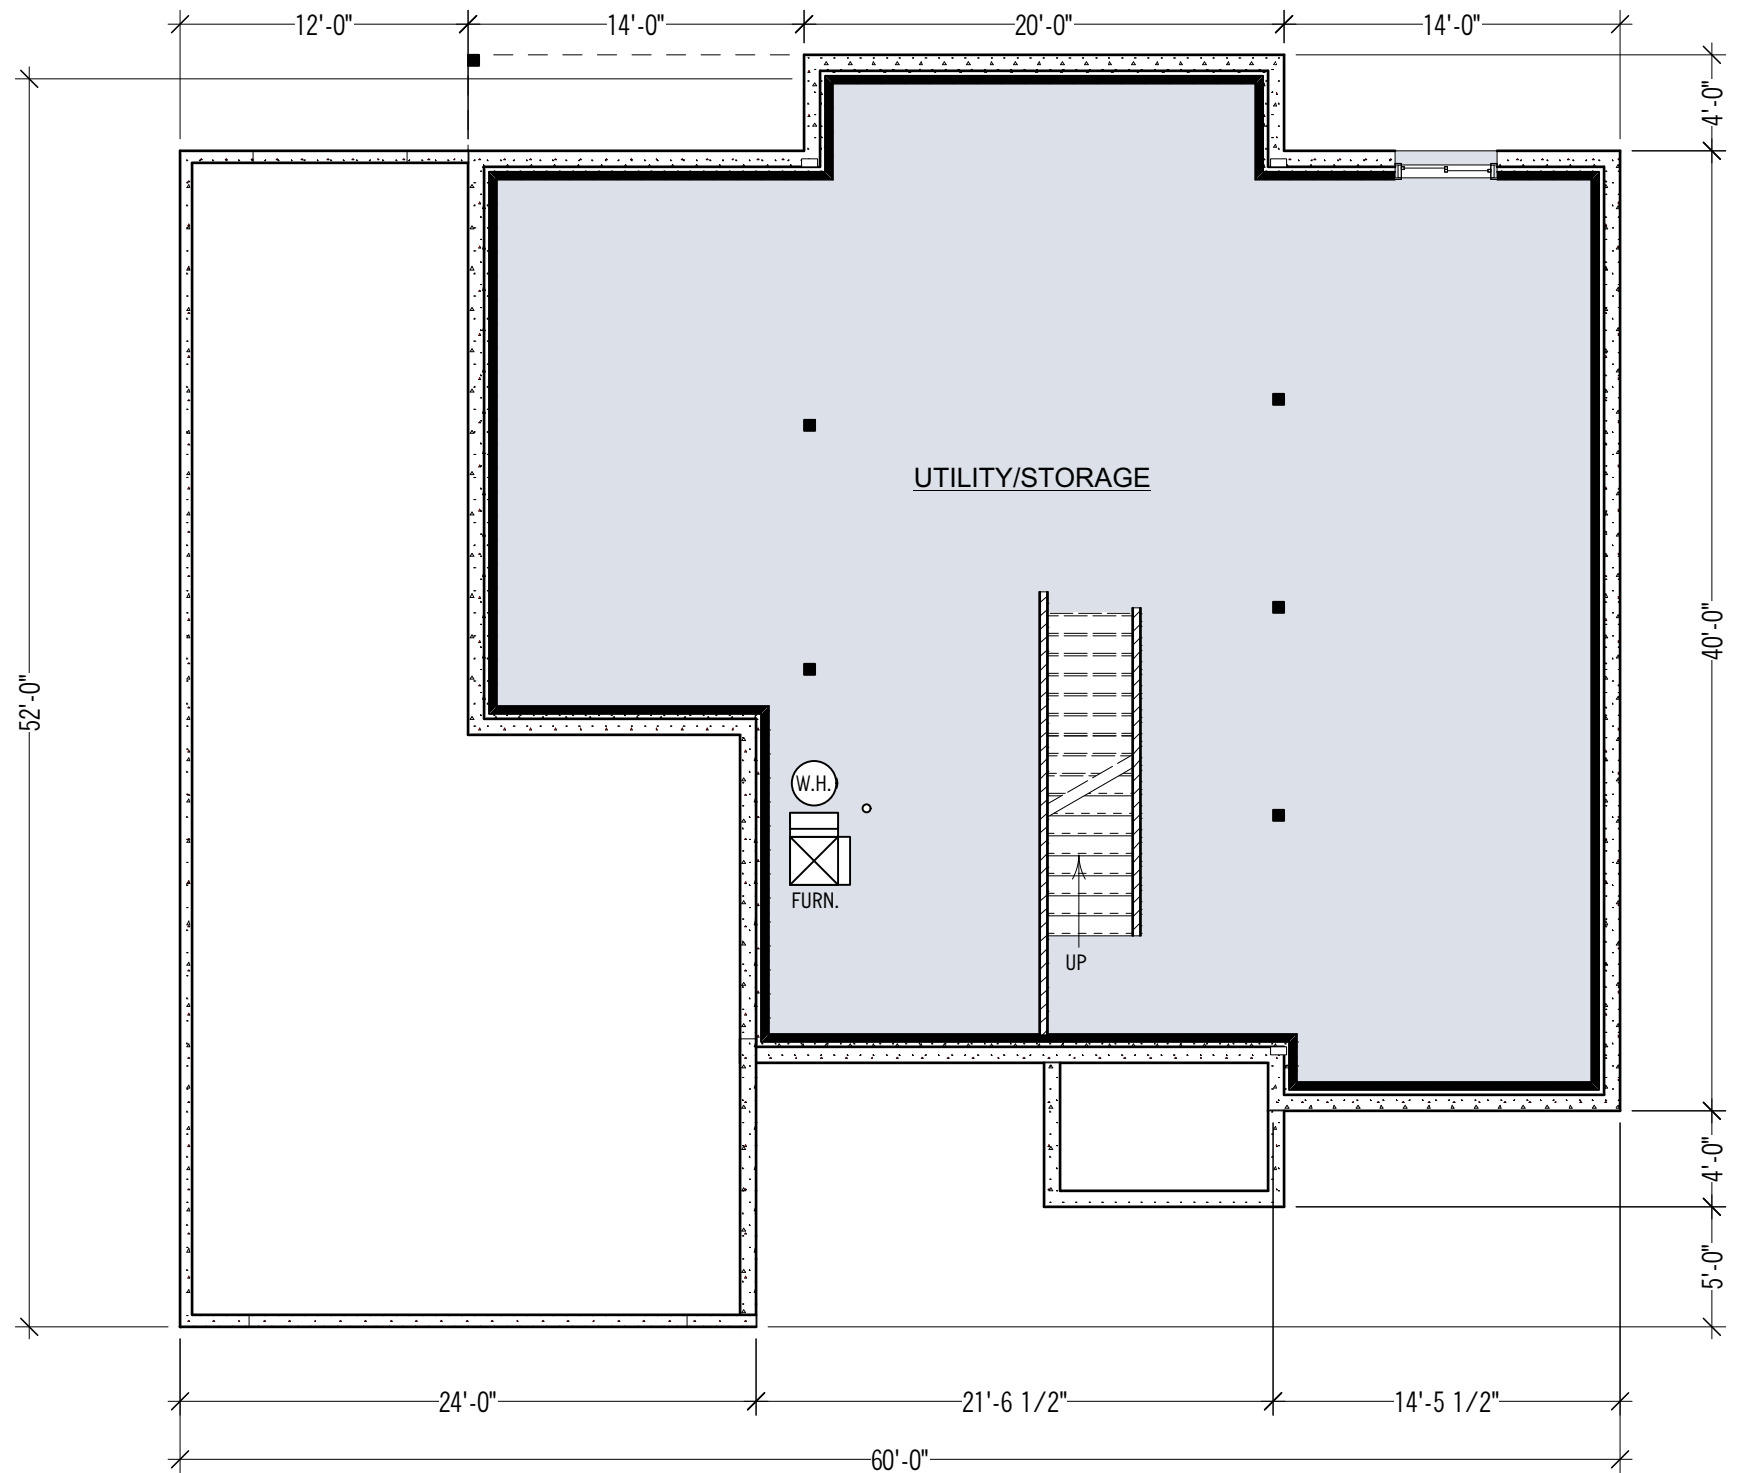

LOWER LEVEL PLAN

Scale: 1/8" = 1'-0"

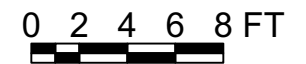

LOCATION	AREA
AREA UNFINISHED	1778 sq ft



FRONT RENDERING



SOUTH RENDERING



LAKE-SIDE RENDERING



LAKE-SIDE RENDERING



NORTH RENDERING



FRONT RENDERING



LAKE-SIDE RENDERING